


DOOR SCHEDULE		
MARK	SIZE	DESCRIPTION
1	3'-0" X 6'-8" X 1 3/4	F/G/FRENCH/ 3/4 LITE
2	2'-2'-8" X 6'-8" X 1 3/4	FRENCH / FULL LITE
3	3'-0" X 6'-8" X 1 3/4	F/G/FRENCH/ 3/4 LITE
4	3'-0" X 6'-8" X 1 3/8	MASONITE / 6 PANEL
5	2'-8" X 6'-8" X 1 3/8	MASONITE / 6 PANEL
6	2'-4" X 6'-8" X 1 3/8	MASONITE / 6 PANEL
7	2'-2'-0" X 6'-8" X 1 3/8	MASONITE / 6 PANEL
8	2'-6" X 5'-0"	ATTIC PULLDOWN

WINDOW SCHEDULE		
MARK	SIZE	DESCRIPTION
A	3'-0" X 6'-0"	SINGLE HUNG / VINYL/INSULATED
B	4'-0" X 4'-0"	FIXED / VINYL/ INSULATED/ OBSCURE

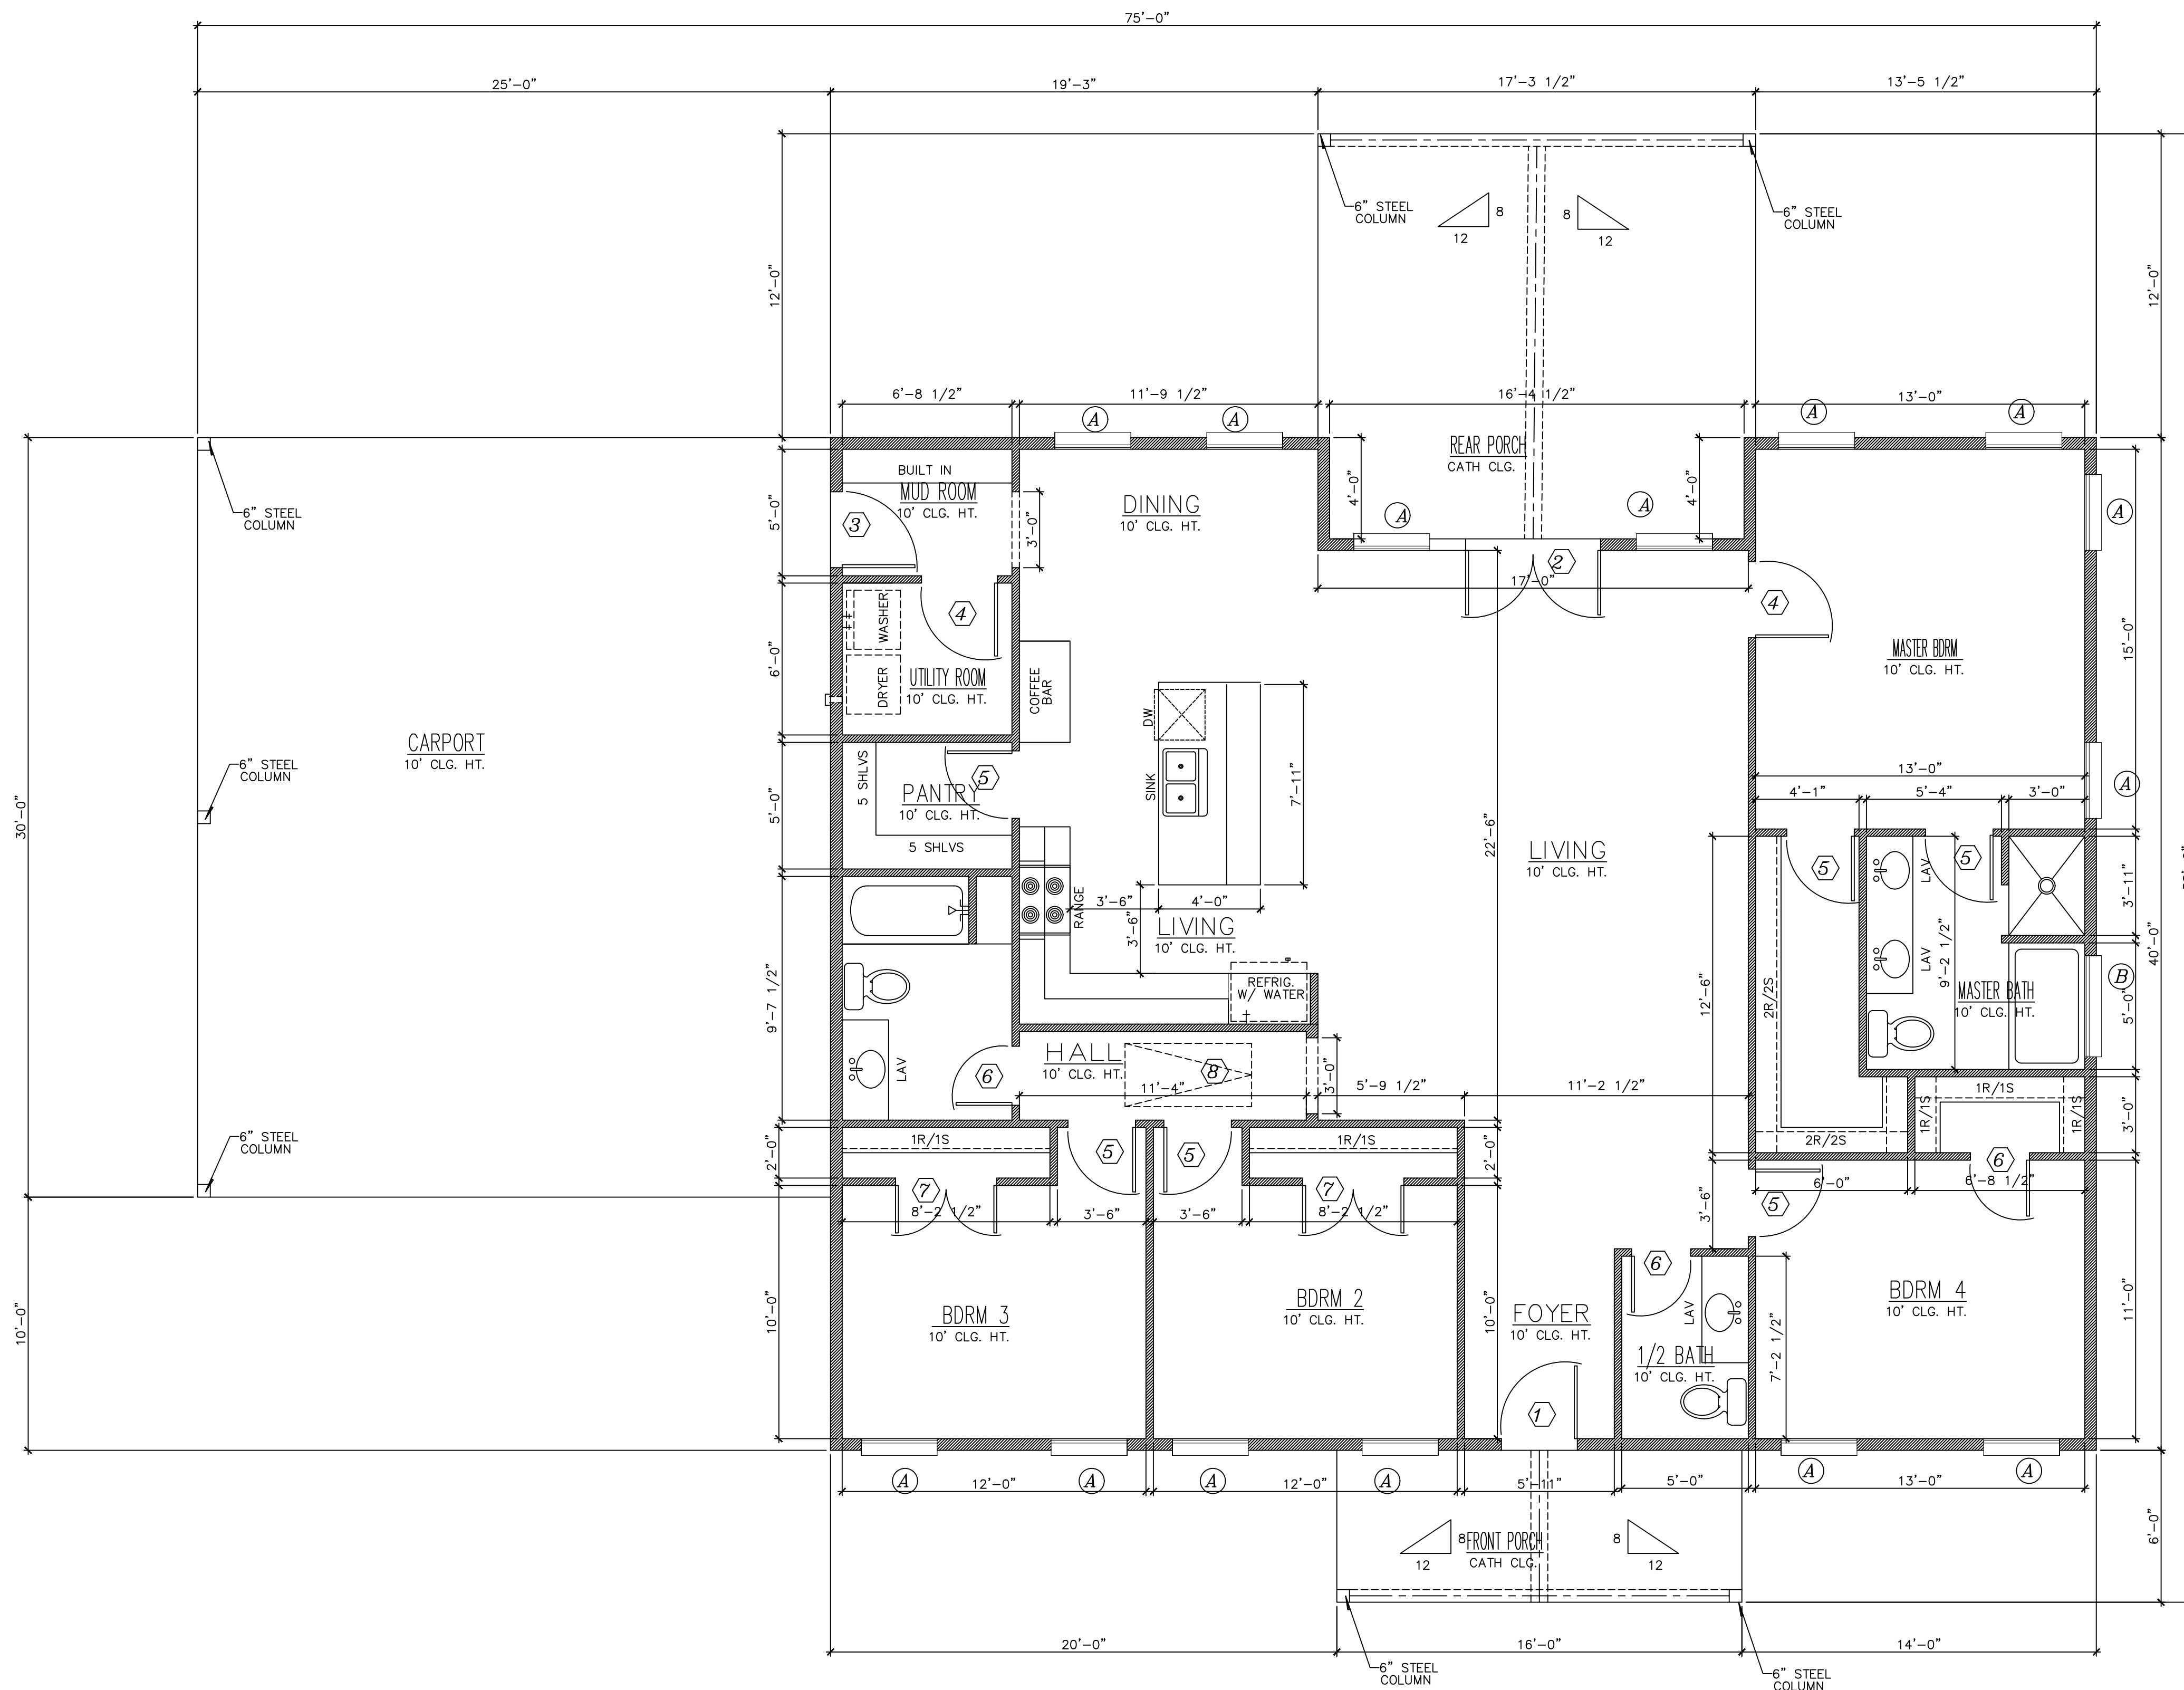

AREA DATA	
AREA	FOOTAGE
HEATED SQ. FT.	1934
CARPORT	750
REAR PORCH	273
FRONT PORCH	96
TOTAL AREA UNDER ROOF	2984

FLOOR PLAN

SCALE: 1/4" = 1'-0"

CARNEY DRAFTING CO.  
CROCKETT, TX.  
936-433-1924

PLAN FOR:  
HEATH

DWG.: WC

PROPERTY ADDRESS:

15  
05/25