
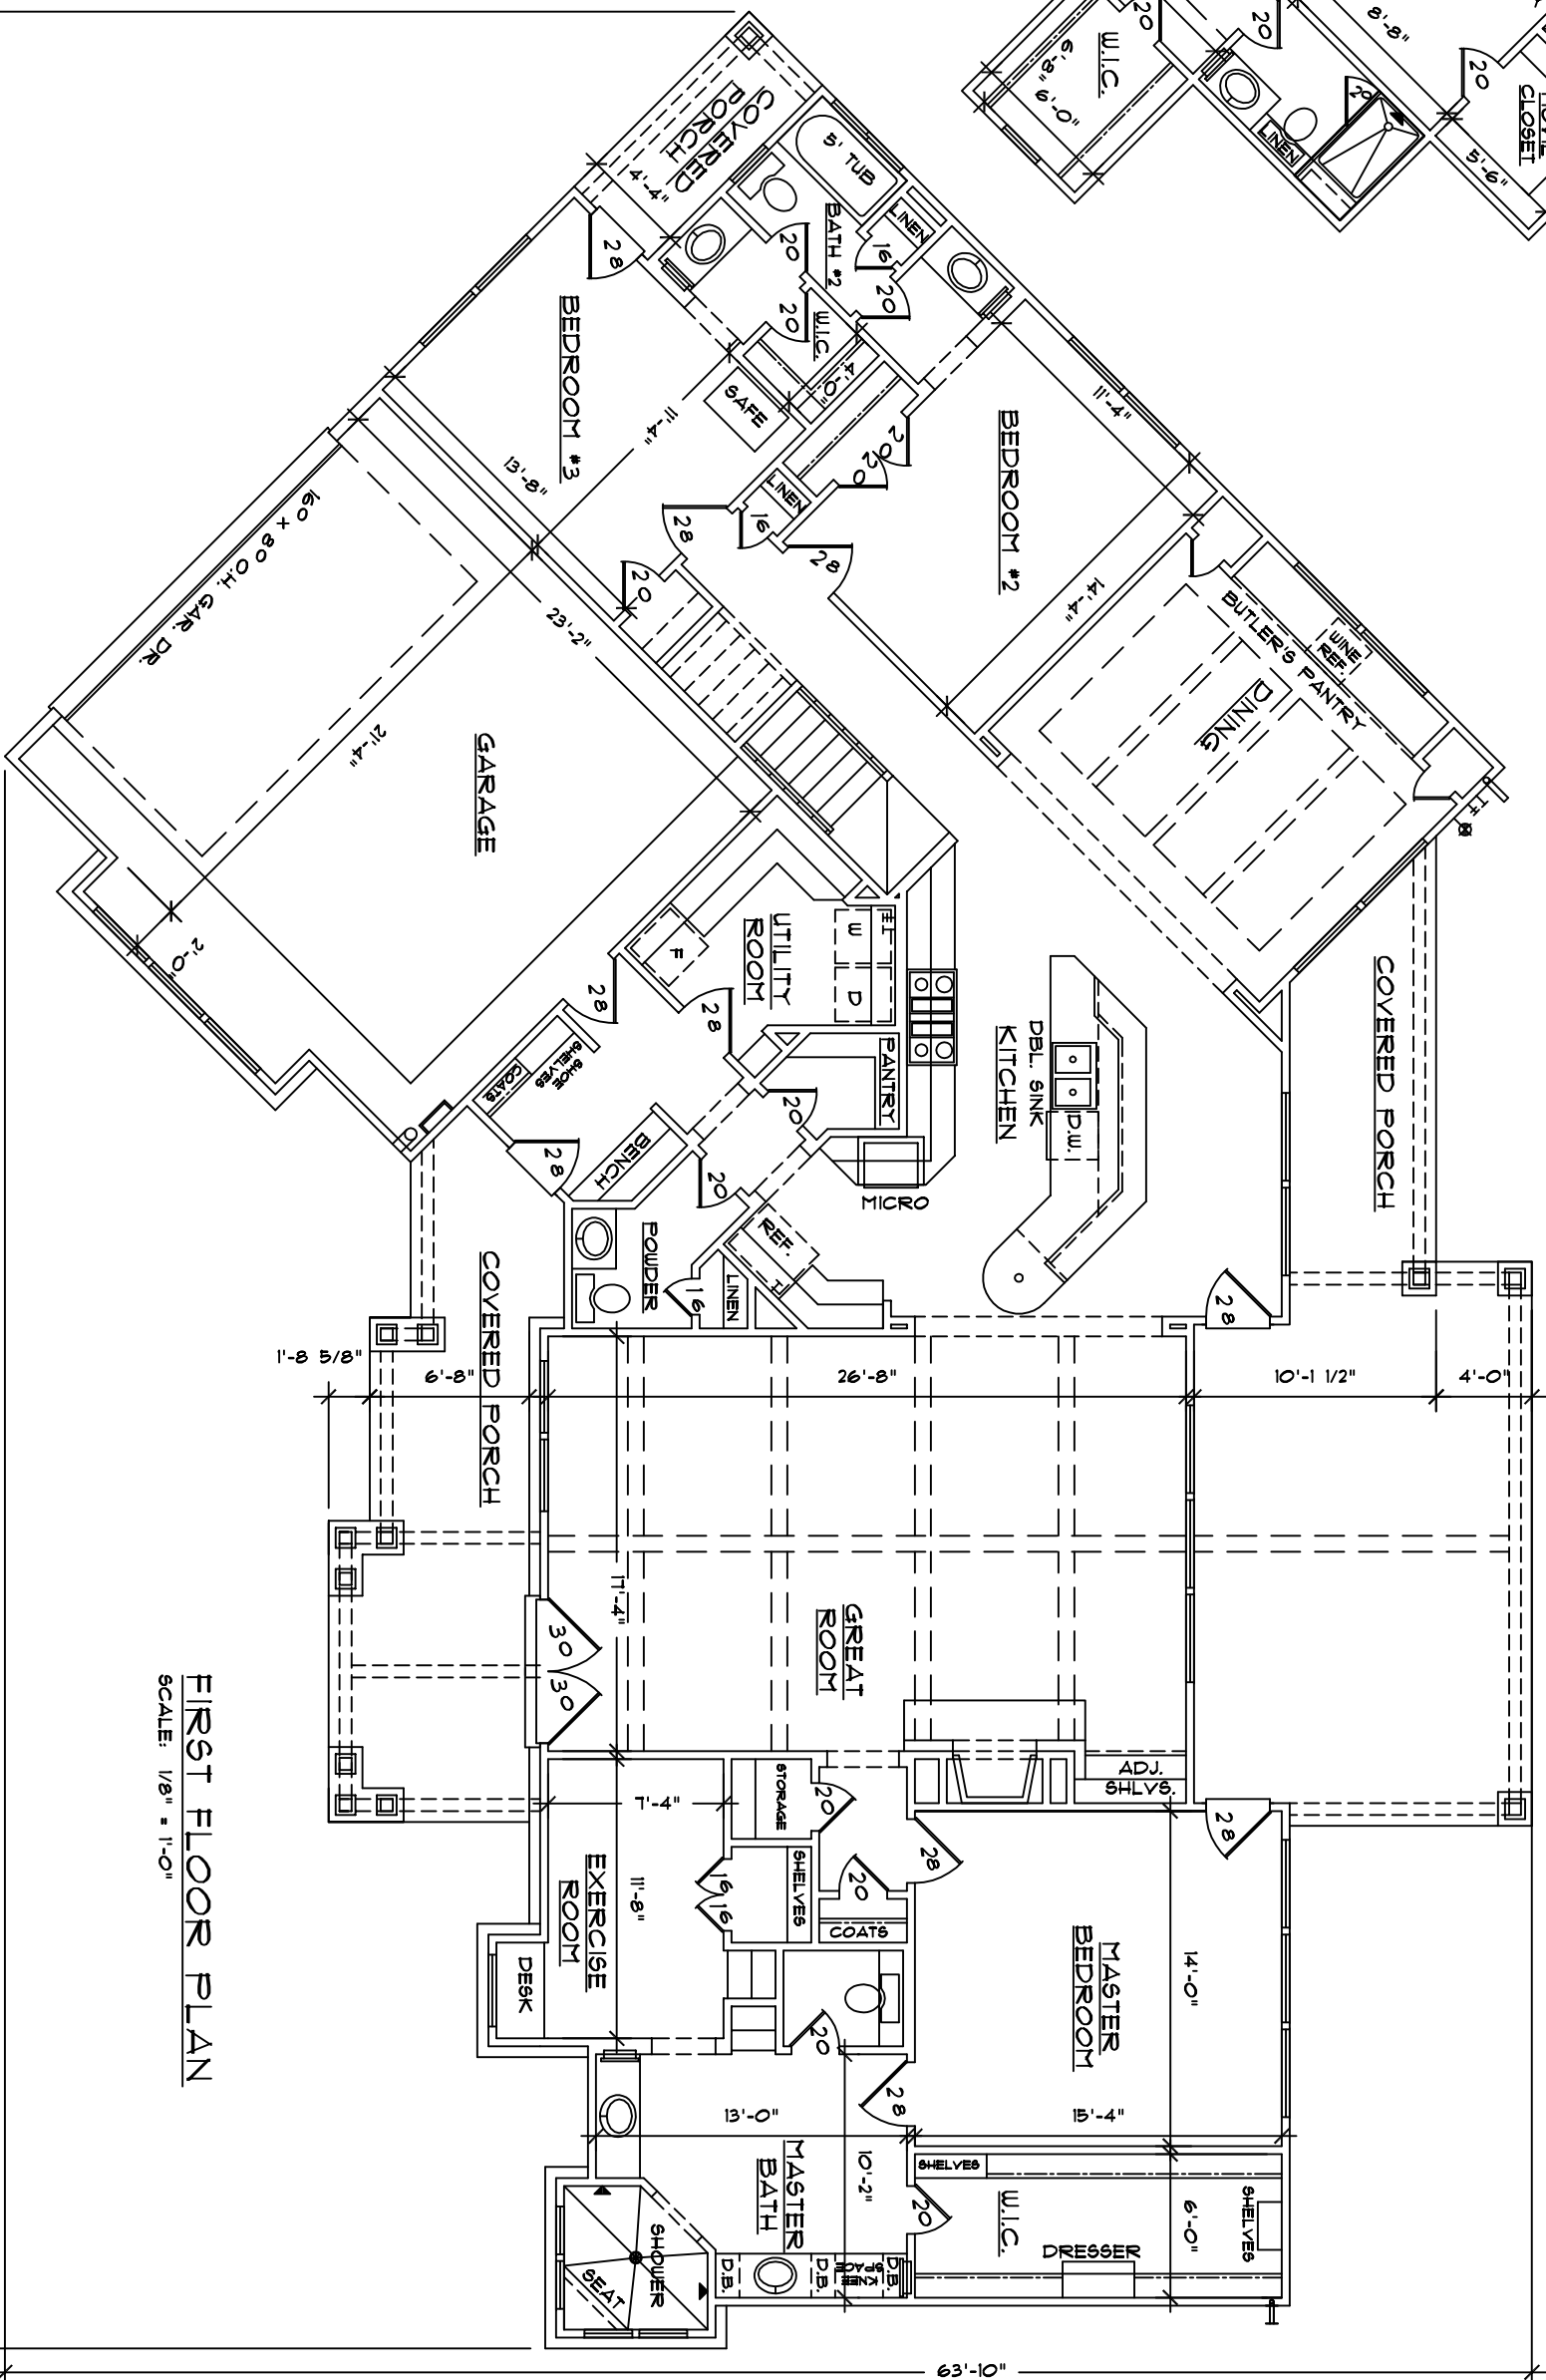


SCALE: 1/8" = 1'-0"

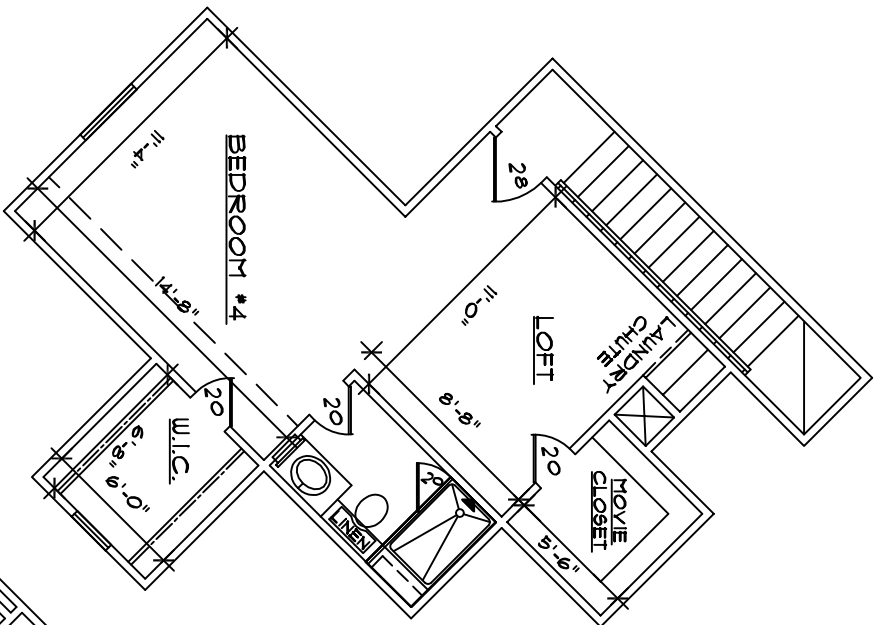

SQUARE FOOTAGES

FIRST FLOOR LIVING AREA = 2657 SQ. FT.

BONUS ROOM = 460 SQ. FT.

TOTAL LIVING AREA = 3117 SQ. FT.

GARAGE = 546 SQ. FT.

COVERED FRONT PORCH = 208 SQ. FT.

COVERED REAR PORCH = 409 SQ. FT.

COVERED SIDE PORCH = 45 SQ. FT.

TOTAL SLAB AREA = 3865 SQ. FT.

TOTAL COVERED AREA = 4325 SQ. FT.

FIRST FLOOR PLAN

SCALE: 1/8" = 1'-0"

Plan Number

3117

Plan Name

BLACKETER

Date:

06/13/16

Designed by:

ס.ד.ר.

Drawn by:

43.0

Checked by:

ס.נ.ס.

MILL CREEK CUSTOM HOMES

This drawing and all plans, sketches, renderings, and specifications associated herewith are and remain the property of Mill Creek Custom Homes. No person or other legal entity is authorized to reproduce, copy, or construct any structure or further develop for construction any drawings of Mill Creek Custom Homes without the express written consent of Mill Creek Custom Homes. Violators will be prosecuted.

Drawing No.

Page

Revision No.

Date _____