

JEFFERSON
COUNTY COLORADO

SITE PLAN & CONSTRUCTION PLANS HAVE BEEN REVIEWED FOR ZONING COMPLIANCE

By Josh Heiserman, Sep 27, 2023


Prior to commencing construction, the applicant should consult with any applicable Fire District and Homeowners Association to determine if any other restrictions affect their property.

EVstudio

Denver, CO
Evergreen, CO


303.670.7242
design@evstudio.com
www.evstudio.com

Contact:
Kacy Landsittel
kacy@evstudio.com
303.670.7242 x17

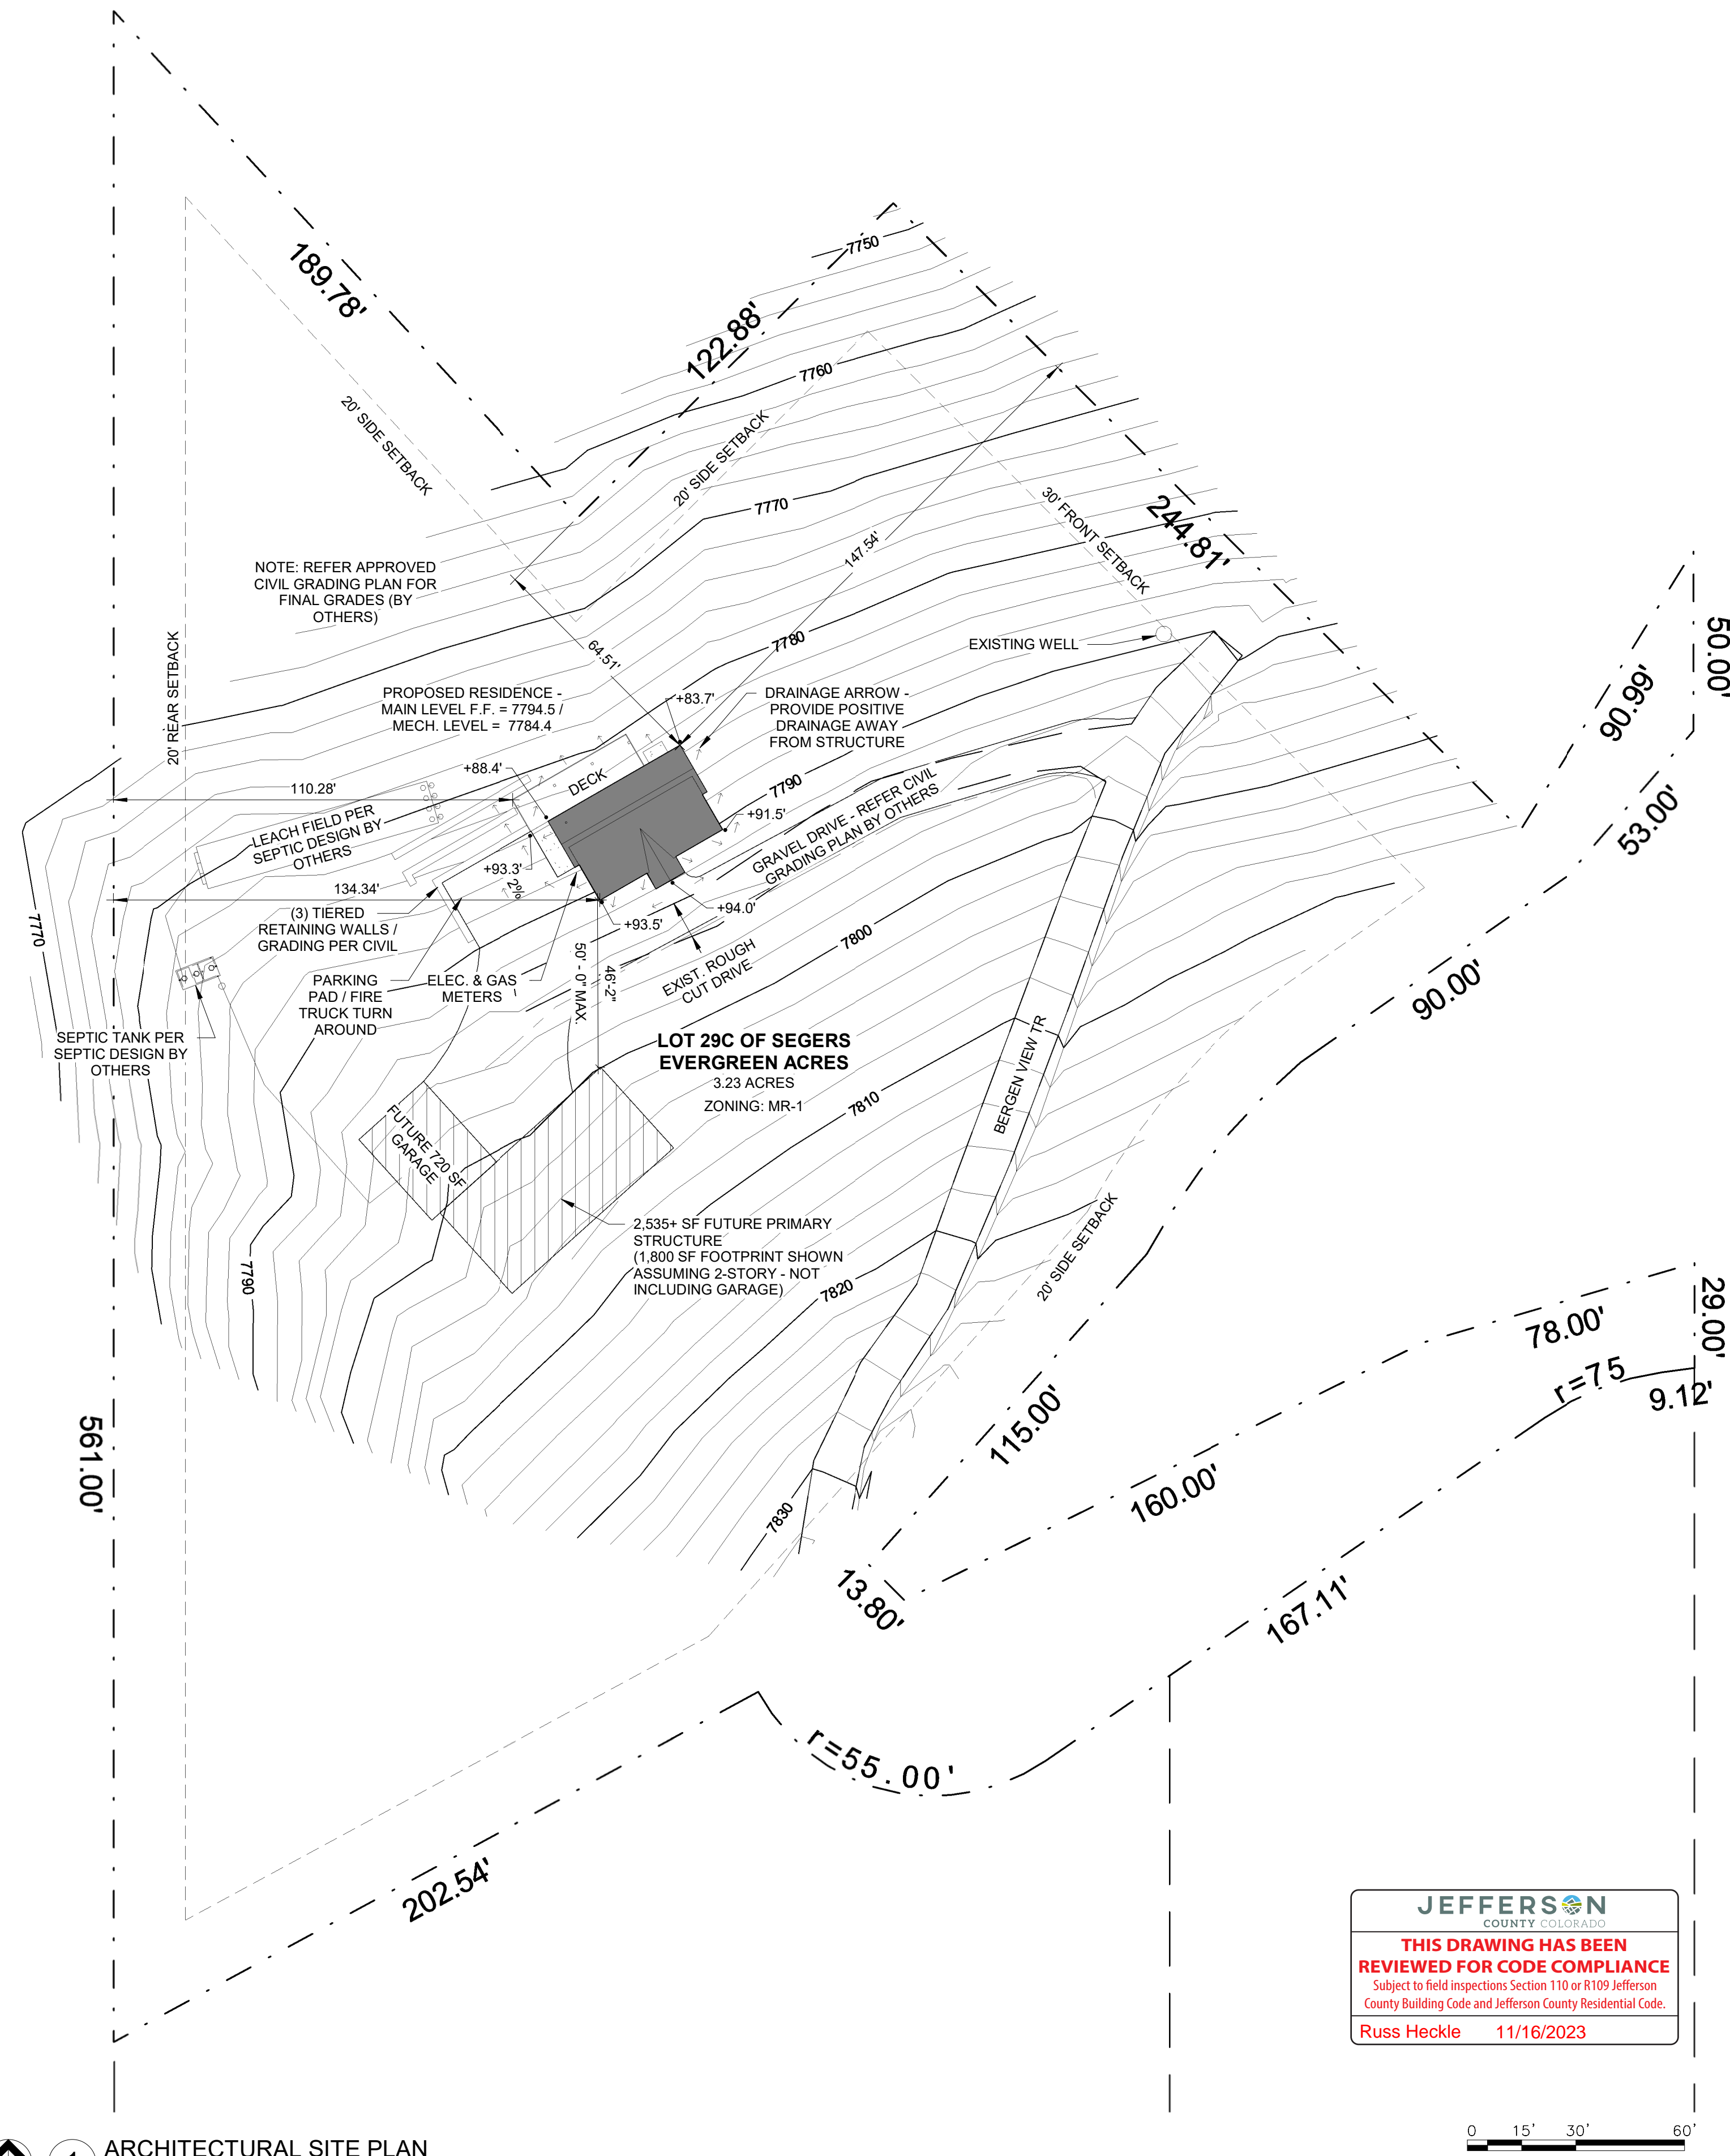

Stagner Residence
33884 Bergen View Tr
Evergreen, CO 08439

AE23009

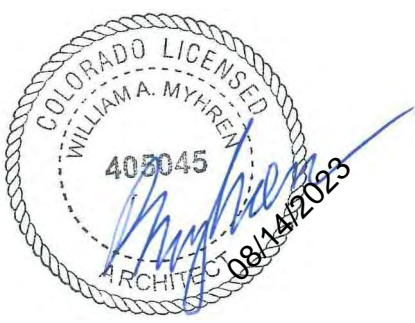

COPYRIGHT 2023
This document is an instrument of service, and as such remains the property of the Architect. Permission for use of this document is limited and can be extended only by written agreement with EVstudio, LLC.

REVISION:

CONSTRUCTION DOCUMENTS	
DATE	08/14/23
DRAWN	CNB/KPL
CHECKED	BM


JEFFERSON
COUNTY COLORADO

THIS DRAWING HAS BEEN REVIEWED FOR CODE COMPLIANCE

Subject to field inspections Section 110 or R109 Jefferson County Building Code and Jefferson County Residential Code.

Russ Heckle 11/16/2023

1 ARCHITECTURAL SITE PLAN
1" = 30'-0"

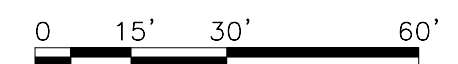

ARCHITECTURAL
SITE PLAN

A100