


KSD

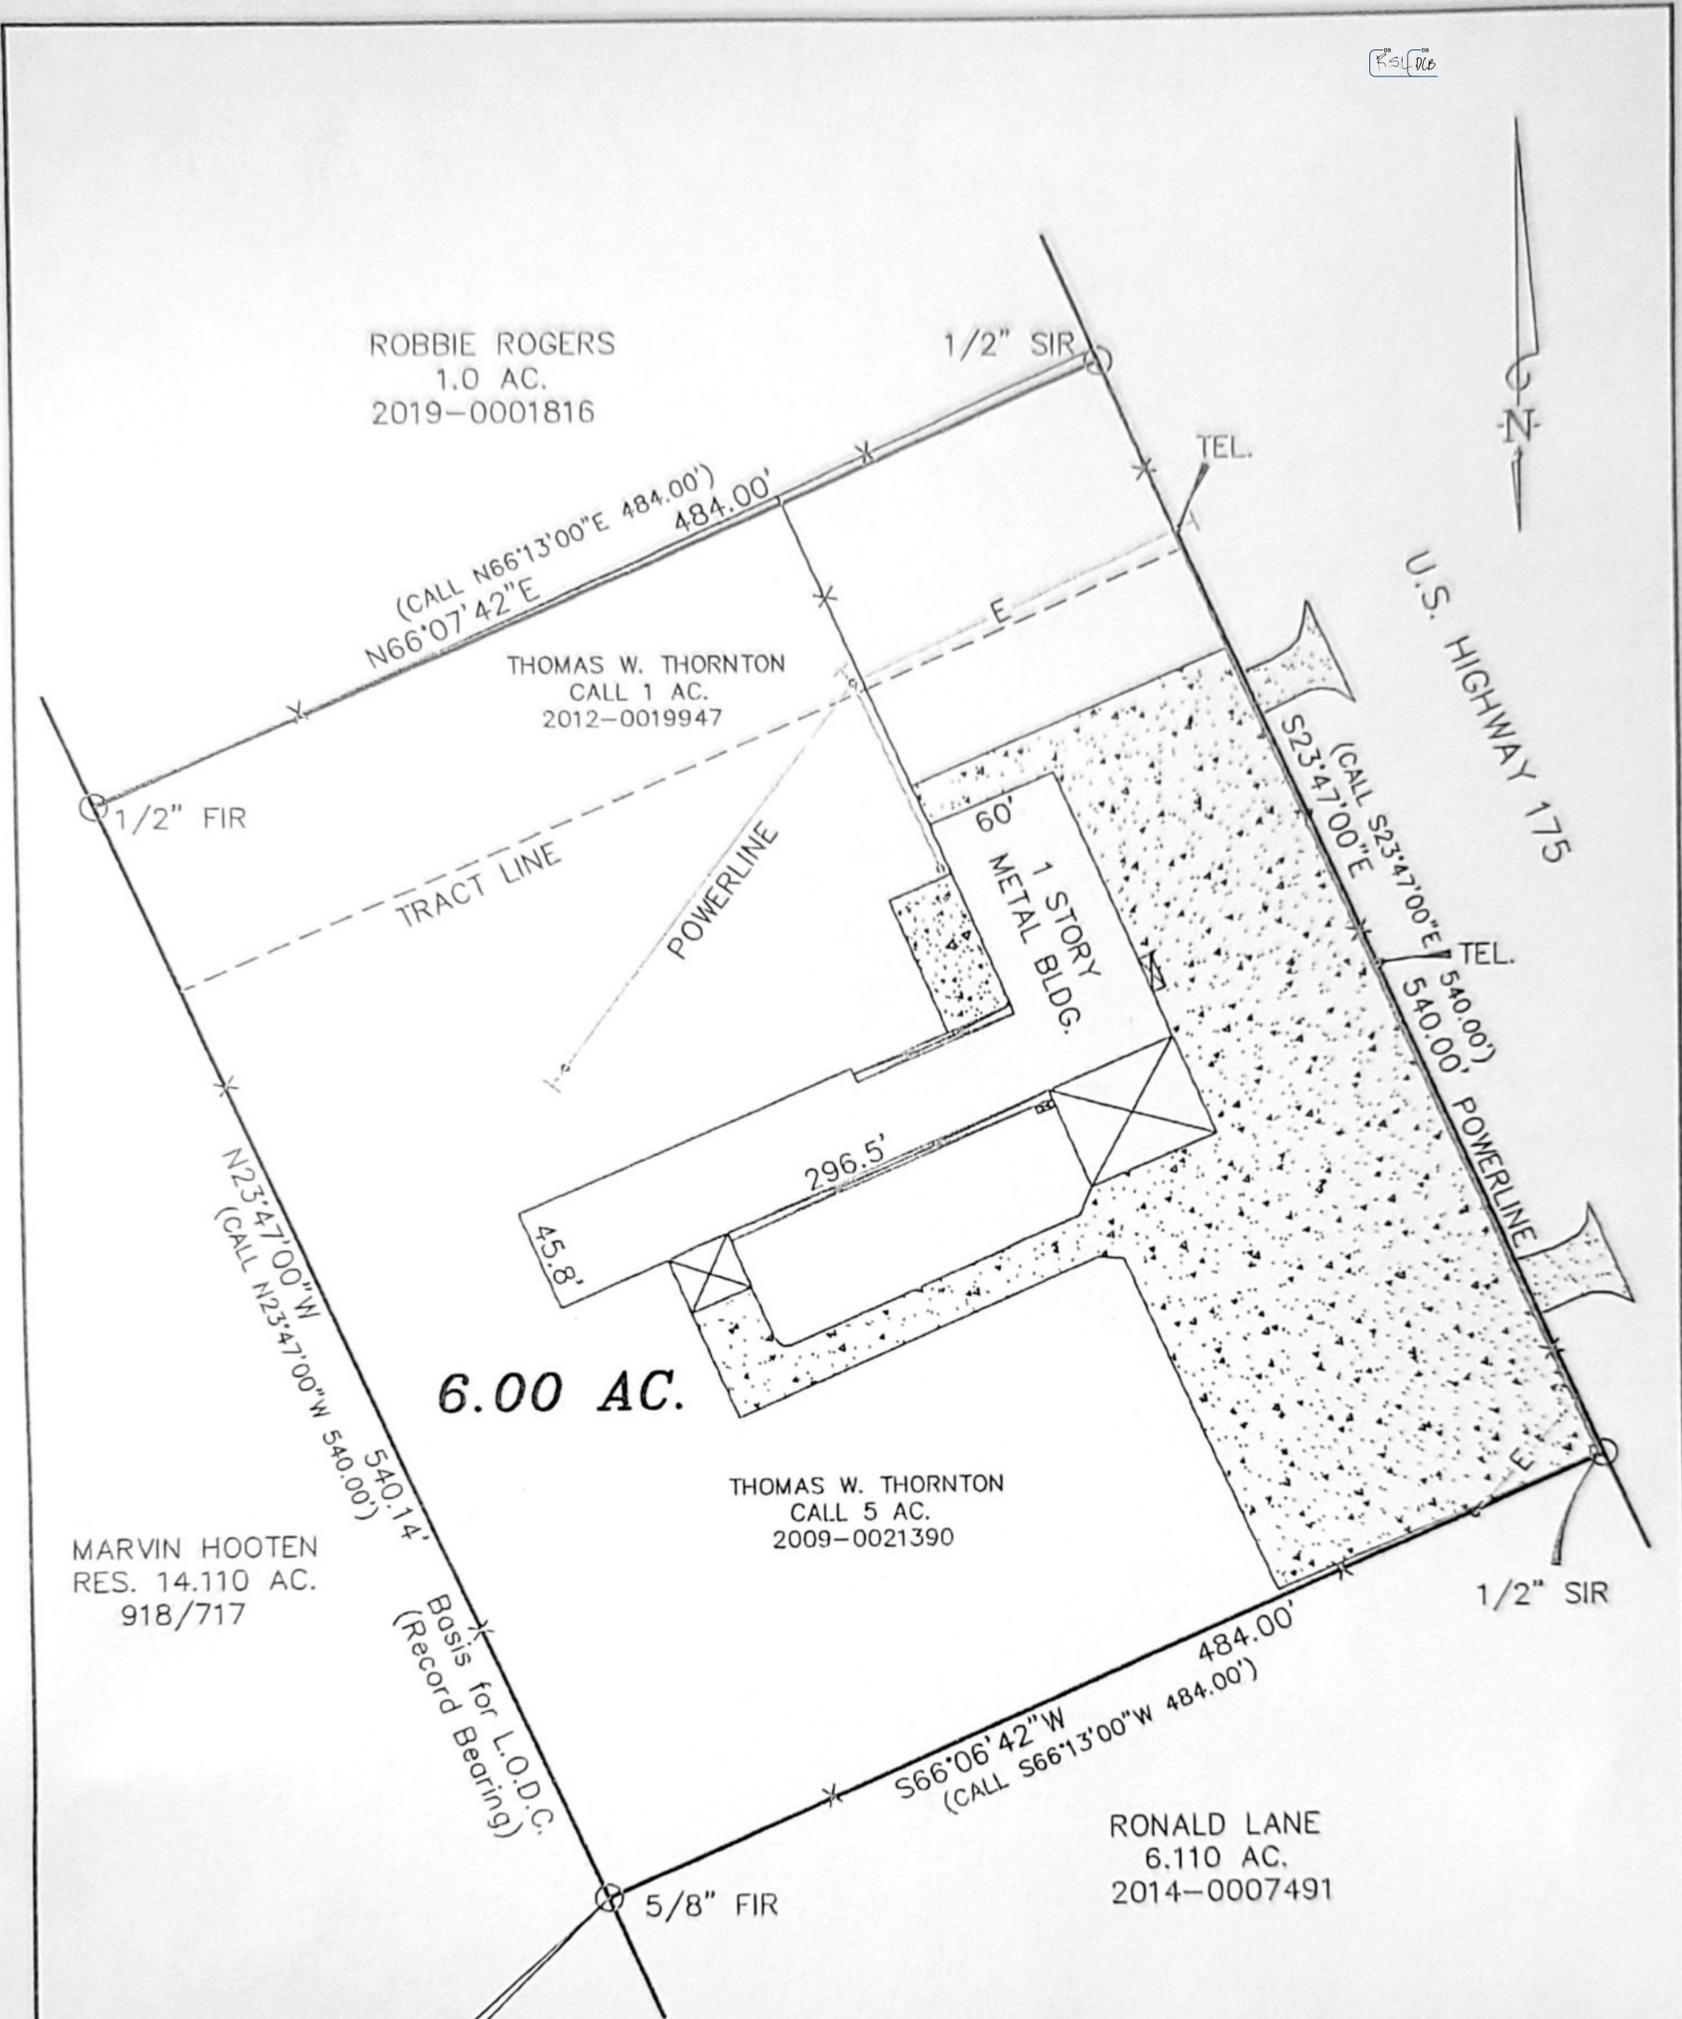

MARVIN HOOTEN
RES. 14.110 AC.
918/717

ROBBIE ROGERS
1.0 AC.
2019-0001816

THOMAS W. THORNTON
CALL 1 AC.
2012-0019947

6.00 AC.

THOMAS W. THORNTON
CALL 5 AC.
2009-0021390

RONALD LANE
6.110 AC.
2014-0007491

SCALE: 1" = 100'
COUNTY: KAUFMAN
ACREAGE: 6.00 AC.
SURVEY: CYRENA KENNEDA A-263
DESCRIPTION: SEE PLAT
SURVEYED FOR: MARSHALL'S RV CENTER
DRAWN BY: R.P. 001
FIELD TECH: S.G.

LEGEND

I.C.V.	=	IRRIGATION CONTROL VALVE
P.O.C.	=	POINT OF COMMENCEMENT
P.O.B.	=	POINT OF BEGINNING
W/M	=	WATER METER
W/V	=	WATER VALVE
FIR	=	FOUND IRON ROD
SIR	=	SET IRON ROD
TEL.	=	TELEPHONE
A/C	=	AIR CONDITIONER
X-X	=	FENCE
-E-	=	POWERLINE

I, Mark Ferrell, Registered Professional Land Surveyor 4373, do hereby certify that the above survey plat and notes of even date represent the results of an on the ground survey made under my direction and supervision.
This the 12 Day of DECEMBER, 2022.

Mark Ferrell
Registered Professional Land Surveyor



HEARN SURVEYING ASSOCIATES
FIRM NUMBER: 10019900
108 W TYLER ST
ATHENS, TX 75751-2045
(903) 675-2858
800-432-7670

USE OR REPRODUCTION OF THIS SURVEY FOR ANY PURPOSE BY OTHER PARTIES IS PROHIBITED. SURVEYOR IS NOT RESPONSIBLE FOR ANY LOSS RESULTING THEREFROM