


TOPOGRAPHY BY:
CARREIRA & ASSOCIATES, INC.
FILE NO. PINE DVC
DATED: OCTOBER 09, 1997

Shaffers Crossing West Sketch Plan

Prepared by:
Fine Line Consulting, Inc.
664 South Rock Street
Denver, CO 80209
303.292.9622

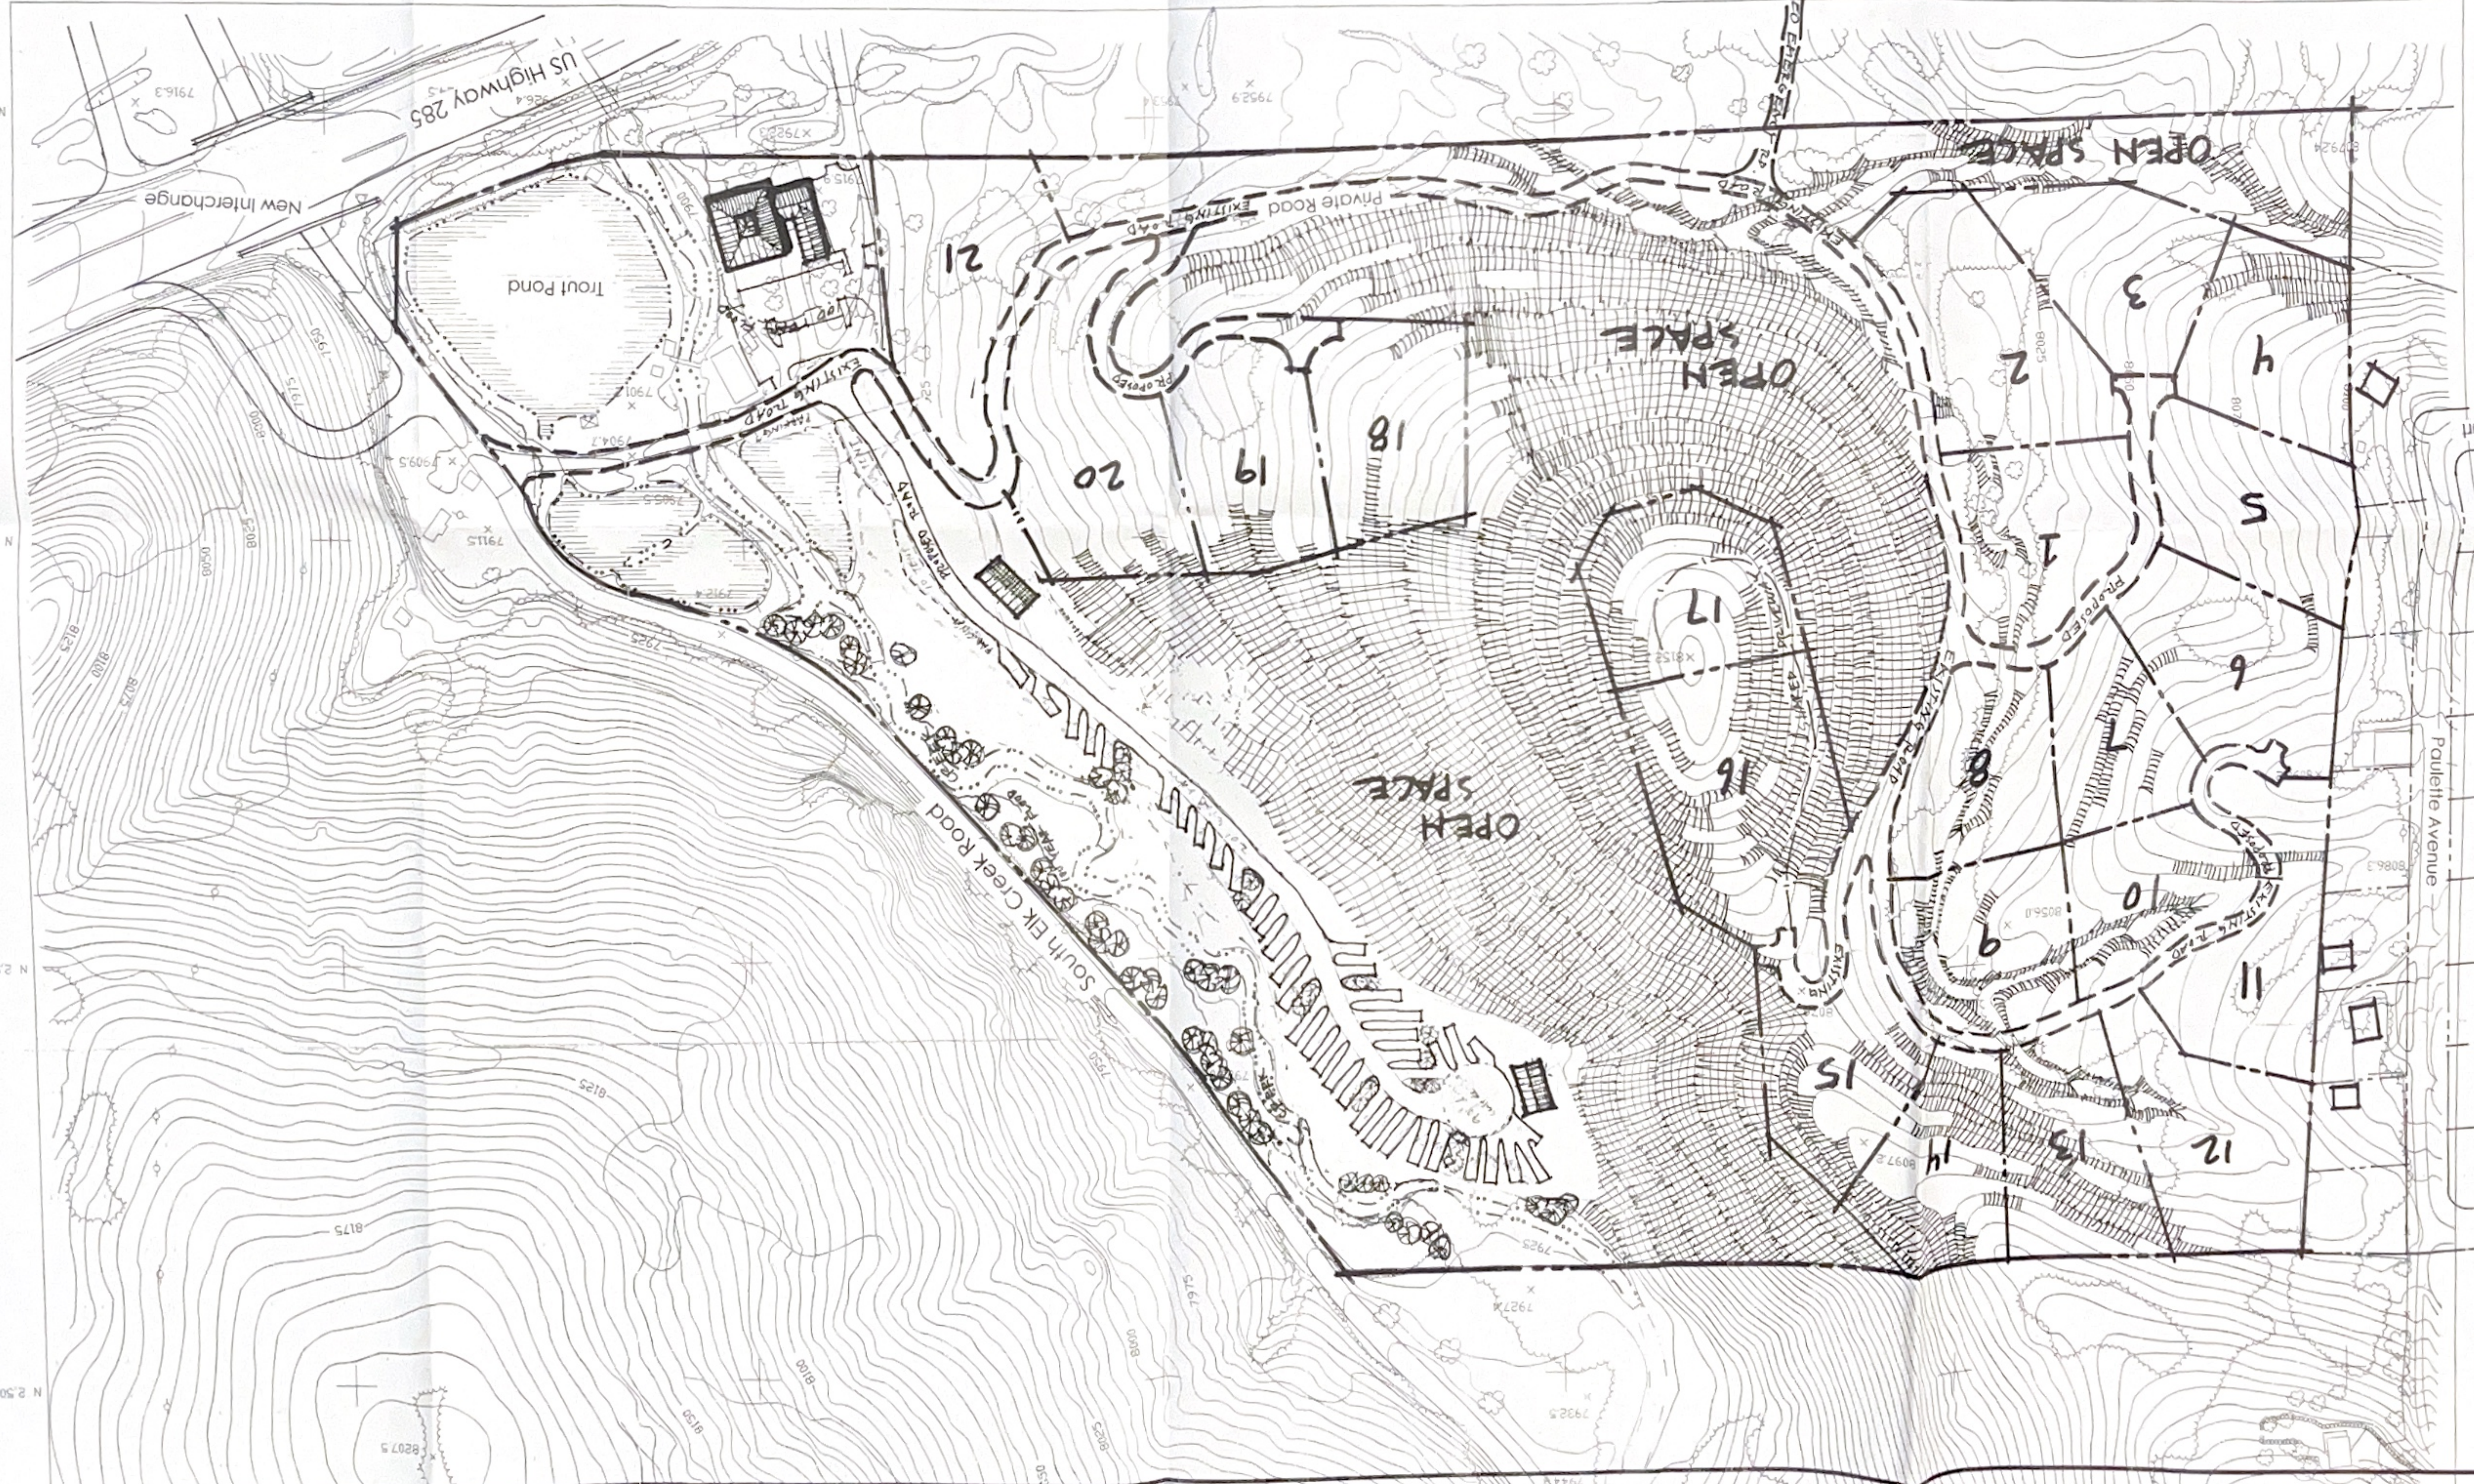

R.W. BAYER & ASSOCIATES, INC.
2090 EAST 104TH AVENUE, SUITE 200
THORNTON, COLORADO 80233-4316
(303) 452-4433 FAX: (303) 452-4515

ADCO CONSULTANTS, INC.
2080 EAST 104TH AVENUE, SUITE 305
THORNTON, COLORADO 80233
(303) 450-2204 FAX: (303) 452-4515

TOPOGRAPHIC MAP

SCALE: 1"=100'
DATE: MARCH 25, 2010
DRAWN BY: MAF
FILE NO.: SEP 24, 2010
BOOK: SHEET: 97202