


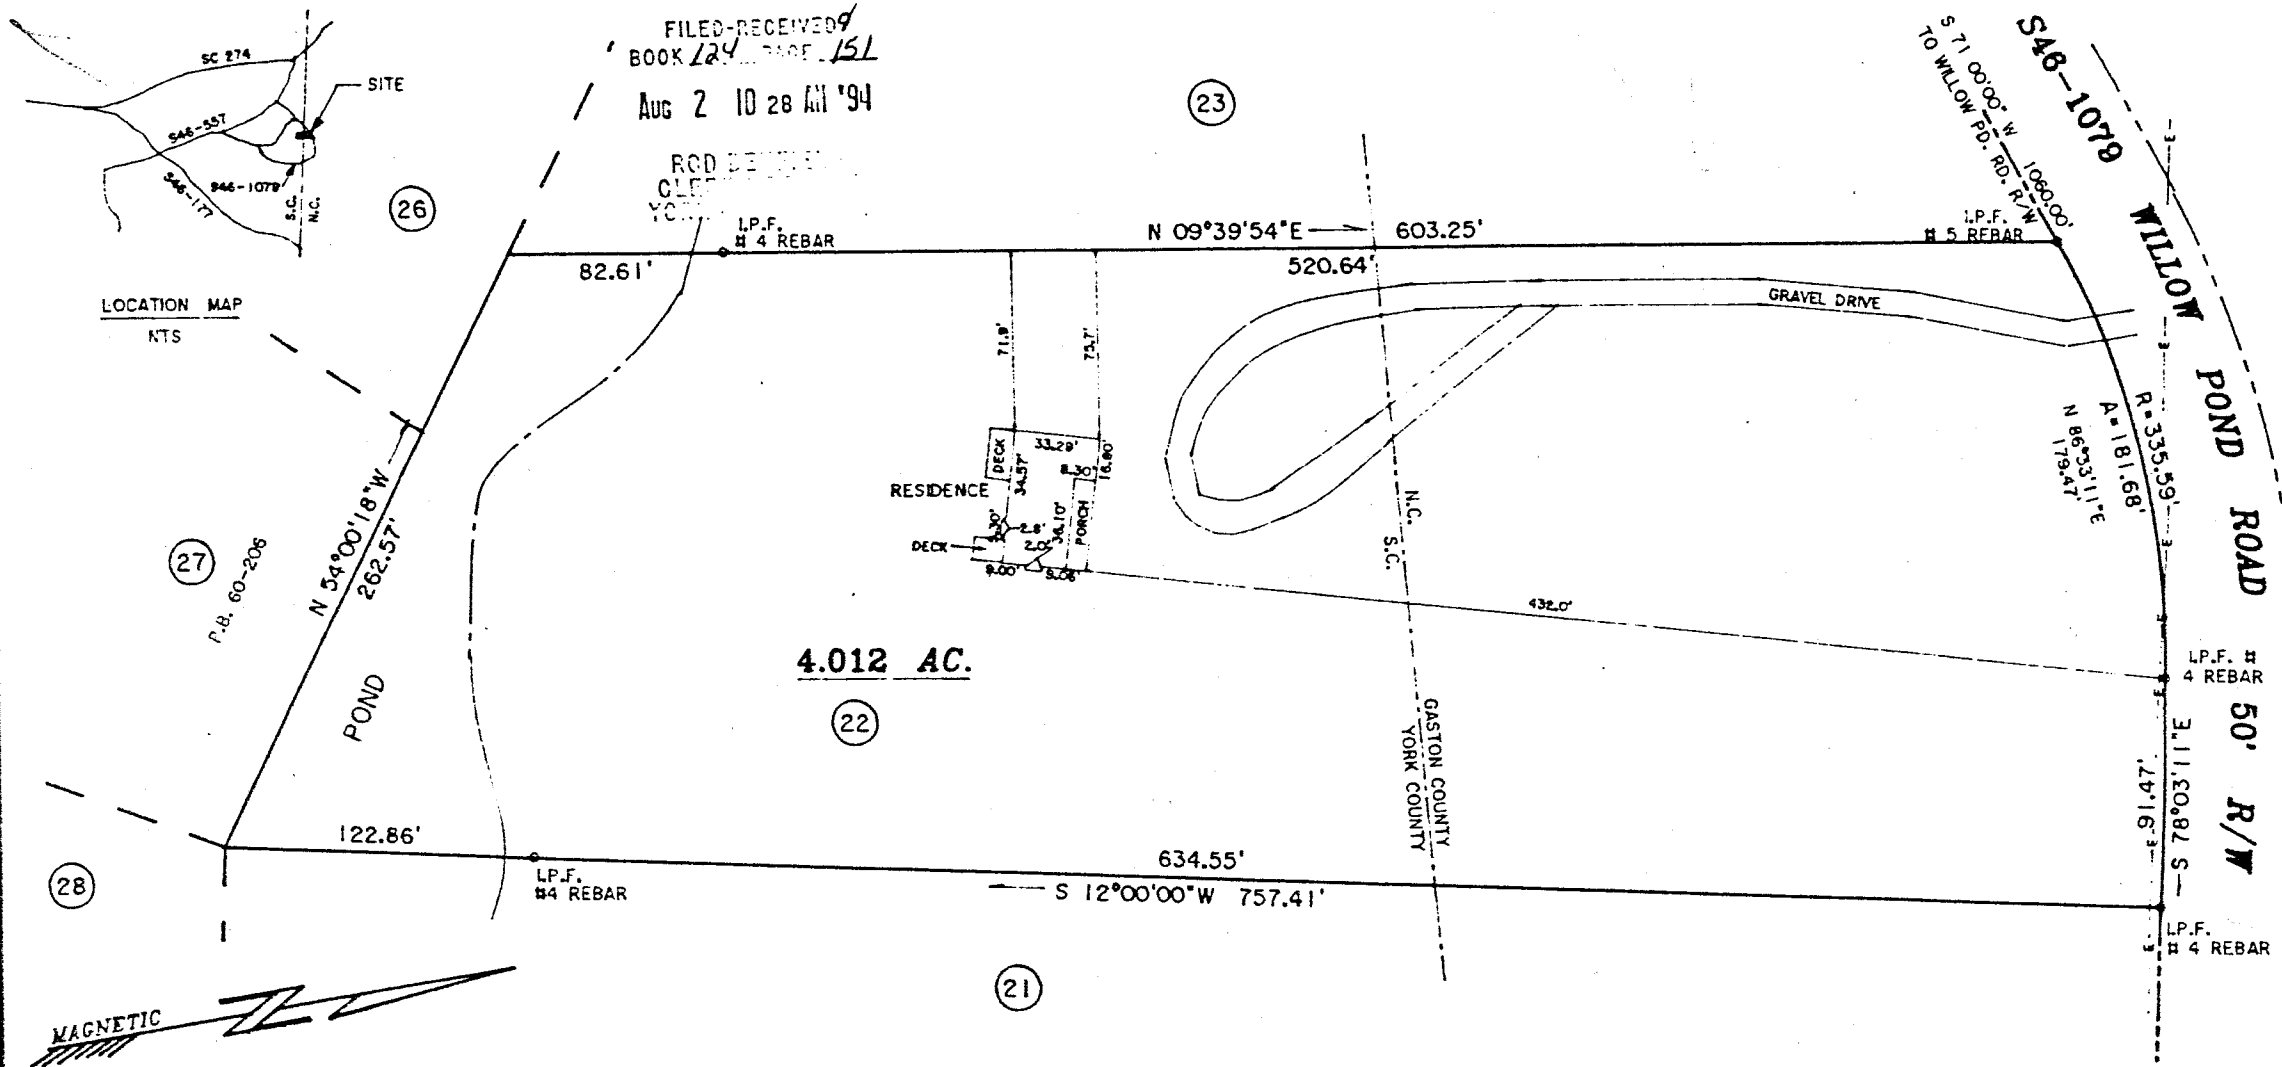

LOCATION MAP
NTS

FILED-RECEIVED
BOOK 124 PAGE 151
Aug 2 10 28 AM '94

4.012 AC.

REFERENCE: P.B. 55-115, Lot 22 Meadowland S/D
By R.B. Rhyne, May 1979.

This Map Is Not Intended To Comply With G.S. 47-30

FIRM Parcel 450193 0050 B, 4 Nov 81, Zone "C".


Location Of State Line Is Approximate. Reference
Gaston County Tax Map # 123.

BOUNDARY & LOCATION SURVEY FOR
BRENDA F. BICKI
BETHEL TOWNSHIP YORK COUNTY, S.C.
SOUTH POINT TOWNSHIP GASTON COUNTY, N.C.
SCALE: 1" = 60' 26 JUNE 1994



BAIRD ENGINEERING, INC.
SURVEYORS • ENGINEERS • PLANNERS

JOE H. BAIRD, P.E. & L.S.
P.O. BOX 5064
4609 CHARLOTTE HWY., SUITE 1
CLOVER / LAKE WYLIE, S.C. 29710
803/831-2661

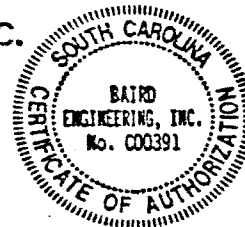

I Hereby State To The Best Of My Knowledge, Information,
And Belief And In My Professional Opinion, The Survey
Shown Hereon Was Made In Accordance With The
Requirements Of The "Minimum Standards Manual For The
Practice Of Land Surveying In South Carolina", And Meets
Or Exceeds The Requirements For A Class "A" Survey As
Specified Therein. Also, There Are No Encroachments
Or Projections Other Than Shown And The Property Does
Not Lie Within A U.S. Dept. HUD F.I.A. Defined 100 Year
Flood Zone, Except As Noted Otherwise Hereon.

S.C. REG. NO. 646 CLOVER, S.C.
JOB # 940523 F.B. 66 - 52