

BLOCK 1, LOT 5
CEDAR PARK VILLAGE
VOL. 14 PG. 10
P.R.G.C.T.
ZONE R-1

BLOCK 1, LOT 3
CEDAR PARK VILLAGE
VOL. 14 PG. 10
P.R.G.C.T.
ZONE R-1

BLOCK 1, LOT 2
CEDAR PARK VILLAGE
VOL. 14 PG. 10
P.R.G.C.T.
ZONE R-1

BLOCK 1, LOT 1
CEDAR PARK VILLAGE
VOL. 14 PG. 10
P.R.G.C.T.
ZONE R-1

BLOCK 2, LOT 1
CEDAR PARK VILLAGE
VOL. 14 PG. 10
P.R.G.C.T.
ZONE R-1

BLOCK 2, LOT 2
CEDAR PARK VILLAGE
VOL. 14 PG. 10
P.R.G.C.T.
ZONE R-1

Landscape		
Quantity	Symbol	Description
Ground Cover-Vines		
165-186		Cynodon dactylon / Bermuda grass Sq. Ft.
Trees		
25		Cupressus arizonica 'Carolina Sapphire' / 'Carolina Sapphire' Cypress 8ft - 10ft.
28		Ilex x 'Nellie Stevens' / Holly, Nellie Stevens 6 ft. to 8 ft.
23		Juniperus virginiana 'Brode' / 'Brode' Juniper 15-Gallon
10		Quercus macrocarpa / Oak, Bur or Mossycup 3 in cal min
5		Quercus muehlenbergii / Oak, Chinkapi 3 in cal min
9		Ulmus crassifolia / Elm, Cedar 3 in cal min

N. FRISCO ROAD

13,209
SF

15,233 SF


5,991 SF

6' Masonry Wall - 450 Ft.

6' Masonry Wall - 480 Ft.

EAST GRAYSTONE DRIVE
6' Masonry Wall - 513 Ft. -

6' Masonry Wall - 126 Ft.

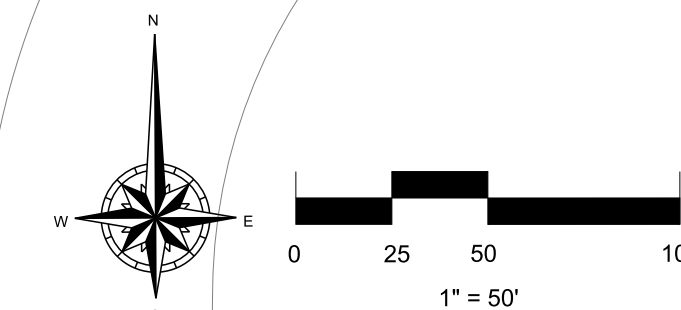

VILLAGE DRIVE

DAVID L. GARRISON
Landscape Design Studio
4445 Eldorado Drive
Plano, Texas 75093
214-668-4163
david@iPlanLandscapes.com

LANDSCAPE PLAN

EVERGREEN PARKS

REVISIONS:
None

DATE:
7-31-2024

JOB NUMBER:
240731

DRAWN BY:
David G

CHECKED BY:
N/A

SCALE:
1" = 50'

SHEET:
LS-1