


LAND SURVEY PLAT

Located in the South 1/2 of Section 31 and the Southwest 1/4 of Section 32,
Township 6 South, Range 47 West of the 6th P.M.,
County of Kit Carson, State of Colorado

Sheet 1 of 1

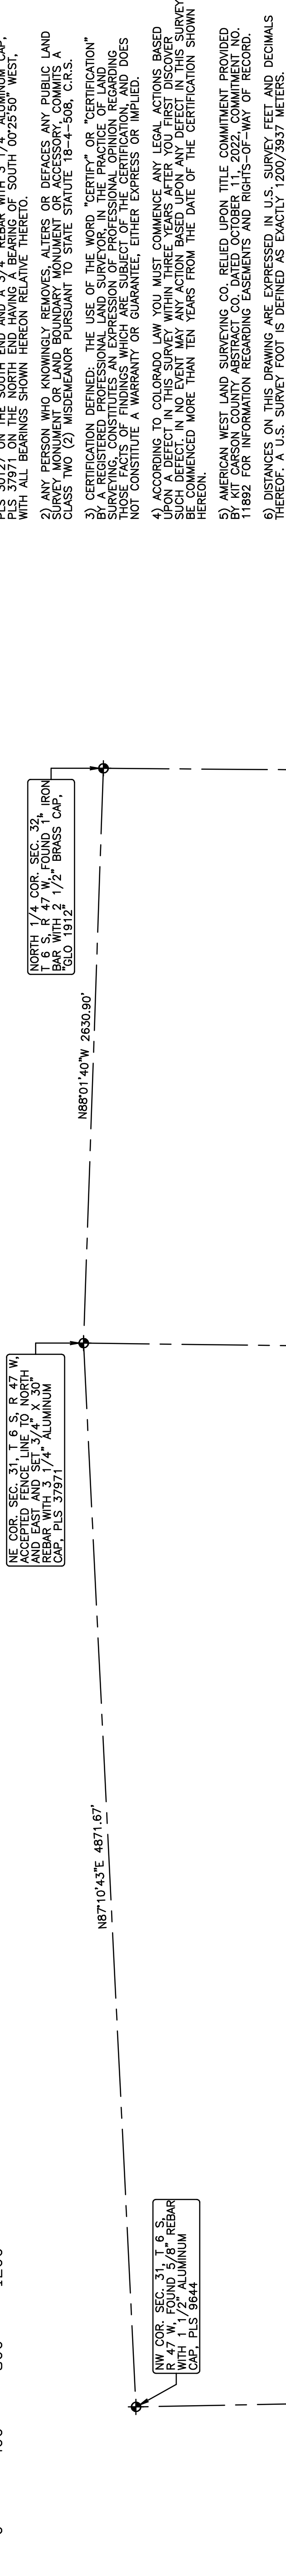

SURVEYOR'S STATEMENT

I, CURTIS D. HOOS, A PROFESSIONAL LAND SURVEYOR IN THE STATE OF COLORADO, HAVE BEEN EMPLOYED BY THE COLORADO STATE LAND SURVEYOR TO SURVEY THE LANDS SHOWN ON THIS PLAT. THE SURVEY WAS MADE BY ME OR UNDER MY DIRECT SUPERVISION AND THIS PLAT ACCURATELY REPRESENTS SAID SURVEY TO THE BEST OF MY KNOWLEDGE AND BELIEF. THIS SURVEY DOES NOT CONSTITUTE A TITLE SEARCH BY ME TO DETERMINE OWNERSHIP.

CURTIS D. HOOS, P.S. 37971
FOR AND ON BEHALF OF:
AMERICAN WEST LAND SURVEYING CO.
A COLORADO CORPORATION

