


CONTRACT SECTION SCHEDULE
 CONTRACT 1: E-S
 CONTRACT 3: F-H-J-L-O-R-U
 CONTRACT 4: G-I-K-M-N-P-Q-T-V

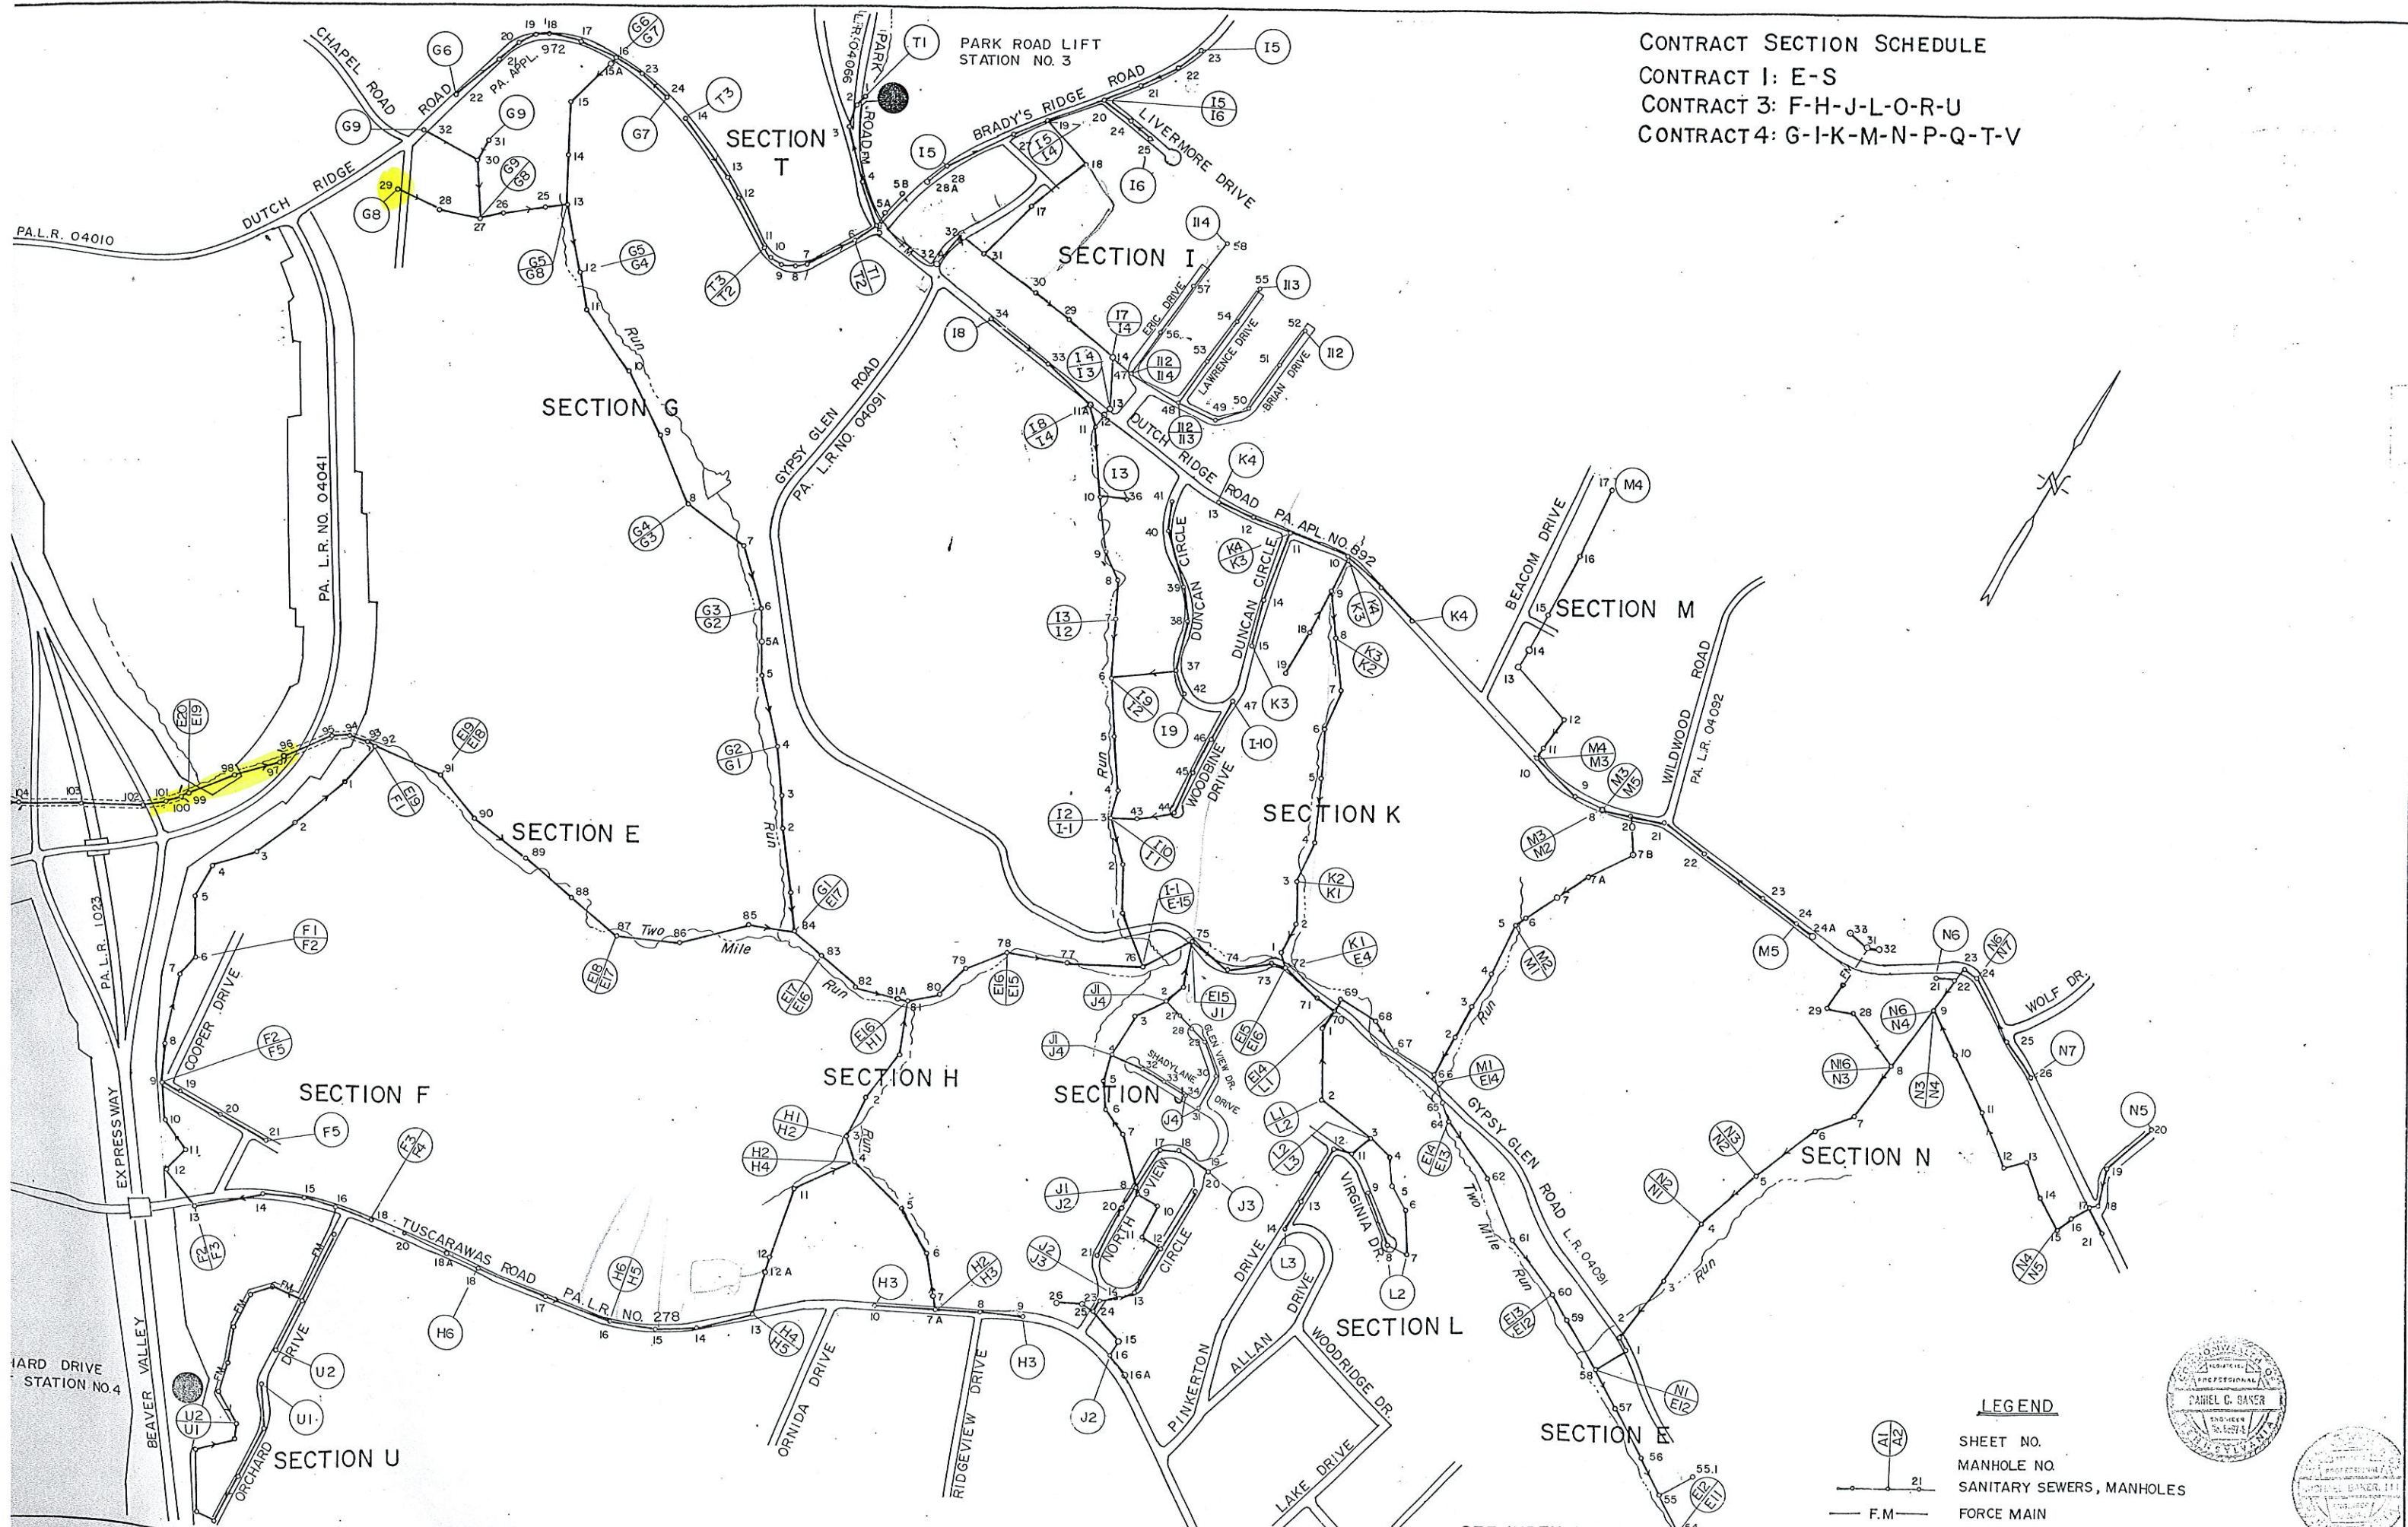

LEGEND

- MANHOLE NO.
- SANITARY SEWERS, MANHOLES
- F.M. — FORCE MAIN

